



UP TO 1,750 SQ FT AVAILABLE
FOR LEASE

RETAIL | END-CAP RETAIL UNIT WITH DRIVE-THRU

60-1421 Idylwyld Dr N

IDYLWYLD DRIVE NORTH, SASKATOON

 **CUSHMAN &
WAKEFIELD**
Saskatoon

PROPERTY DETAILS

\$31.00

Asking Price, PSF

\$8.00*

2025 Est. Occupancy, PSF

Immediate

Availability

District:	Mayfair
Zoning:	B3 (Medium Density Arterial Commercial)
Parcel #:	120792157, 120792168, 120792179, 120792180, 120792270, 120792281, 120792292
Building Size:	13,964 SF
Total Rentable Area:	± 1,750 SF
Parking:	Ample paved parking common to site

HIGHLIGHTS

- Fully Developed Retail Space with Drive-Thru and patio – former Starbucks
- Neighboring Tenants: Unique Lighting, Taco Time, Prairie Donair, VP Restaurant
- Located on Idylwyld Dr N with traffic counts of 27,000+ vehicles per day
- 3 Blocks from Saskatchewan Polytechnic Campus




PROPERTY PHOTOS

FOR LEASE | 1421 Idylwyld Dr N, Saskatoon SK



SITE & FLOOR PLAN

FOR LEASE | 1421 Idylwyld Drive N, Saskatoon SK

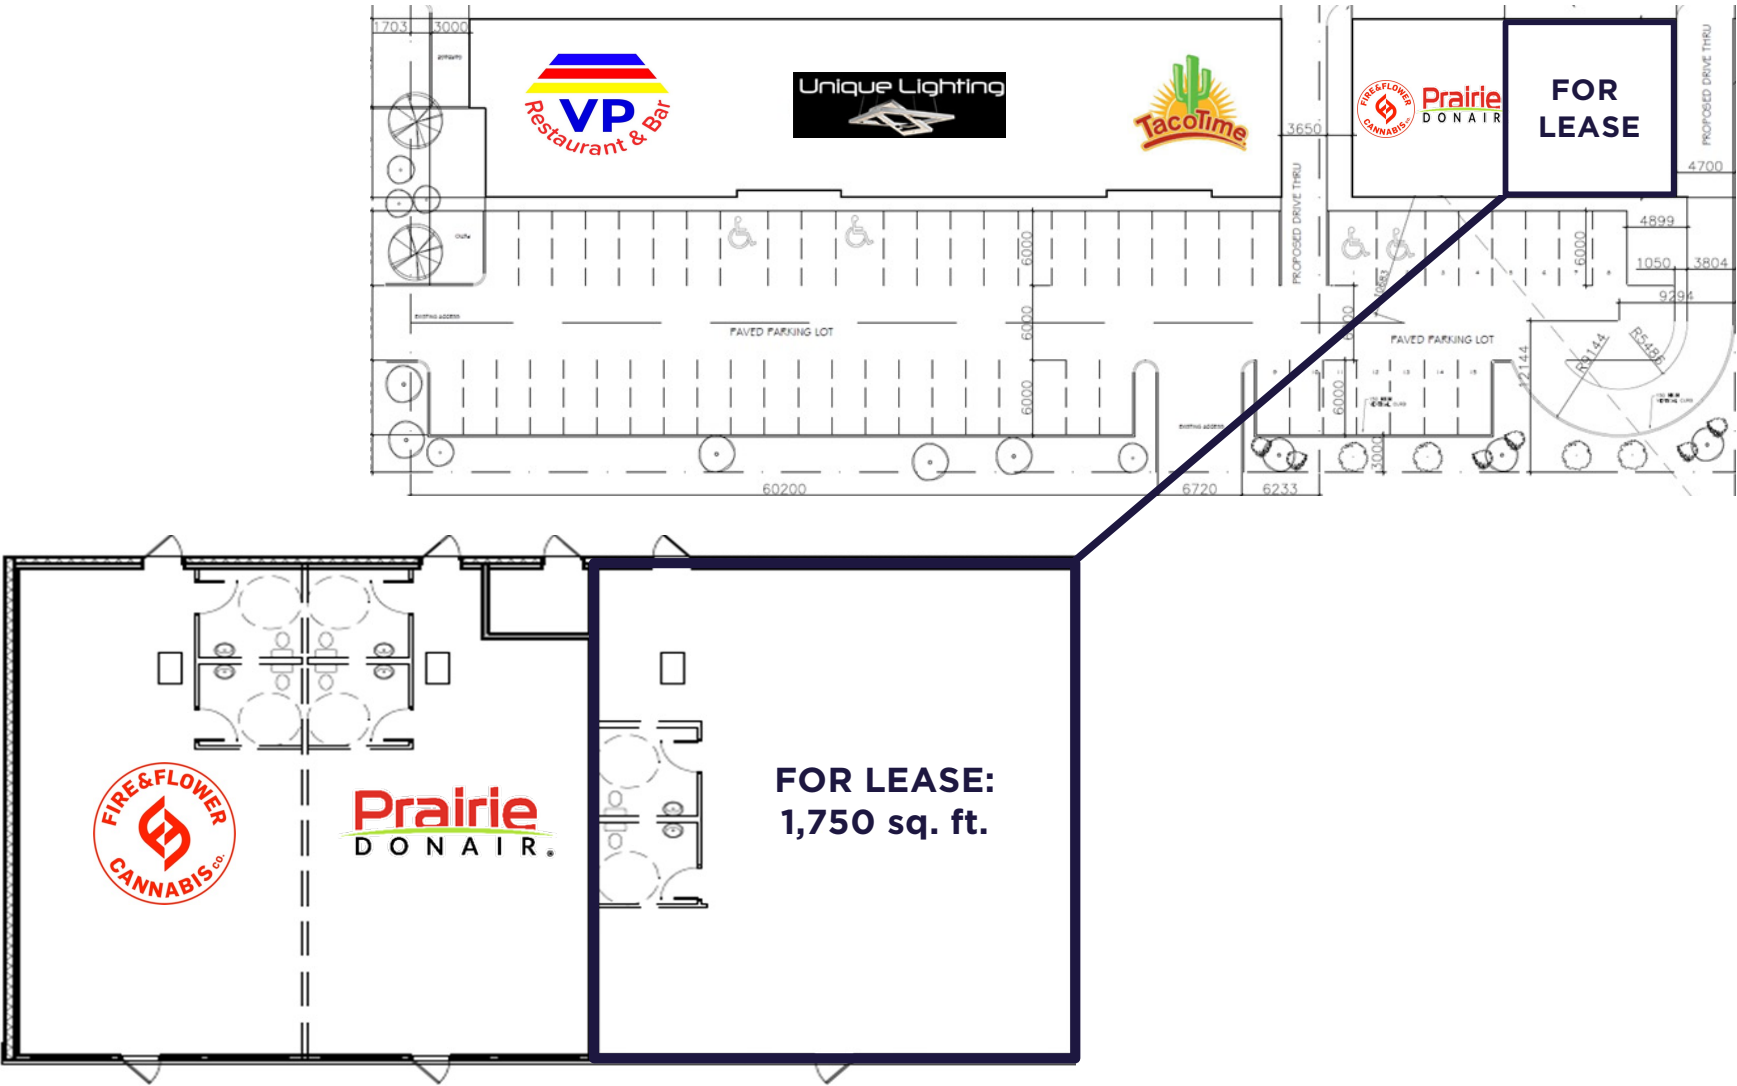

*Not to scale, not exactly as shown.

NEIGHBOURHOOD PROFILE

MAYFAIR

FOR LEASE | 1421 Idylwyld Drive N, Saskatoon SK





MATT PRIEL
Senior Sales Associate
1-306-261-2375
matt.priel@cwsaskatoon.com

OFFICE
1-306-934-3377
info@cwsaskatoon.com

CUSHMAN & WAKEFIELD SASKATOON
A LOCAL FIRM WITH GLOBAL REACH

215-350 3rd Avenue North
Saskatoon, SK S7K 2J1
cushmanwakefieldsaskatoon.com

©2024 Cushman & Wakefield. All rights reserved. The information contained in this communication is strictly confidential. This information has been obtained from sources believed to be reliable but has not been verified. NO WARRANTY OR REPRESENTATION, EXPRESS OR IMPLIED, IS MADE AS TO THE CONDITION OF THE PROPERTY (OR PROPERTIES) REFERENCED HEREIN OR AS TO THE ACCURACY OR COMPLETENESS OF THE INFORMATION CONTAINED HEREIN, AND SAME IS SUBMITTED SUBJECT TO ERRORS, OMISSIONS, CHANGE OF PRICE, RENTAL OR OTHER CONDITIONS, WITHDRAWAL WITHOUT NOTICE, AND TO ANY SPECIAL LISTING CONDITIONS IMPOSED BY THE PROPERTY OWNER(S). ANY PROJECTIONS, OPINIONS OR ESTIMATES ARE SUBJECT TO UNCERTAINTY AND DO NOT SIGNIFY CURRENT OR FUTURE PROPERTY PERFORMANCE.