



± 7,249 SQ FT AVAILABLE
FOR LEASE

OFFICE | HIGH QUALITY OFFICE SPACE

500 111 2nd Avenue South

2ND AVENUE SOUTH, SASKATOON

 **CUSHMAN &
WAKEFIELD**
Saskatoon

PROPERTY DETAILS

\$22.00

Asking Price, PSF

\$15.50

2026 Est. Occupancy, PSF

Immediate

Availability

District:	CBD
Zoning:	B6 (<i>Downtown Commercial District</i>)
Parcel #:	120164633, 120164307, 120164318, 120164329
Site Size:	0.32 Acres
Available for Lease:	± 7,249 SF
Total Building Size:	58,326 SF
Parking:	Heated Underground Parking

HIGHLIGHTS

- Prominent central location in the Downtown core
- Close proximity to all amenities (Food, shopping and services)
- Directory Signage in Main Floor lobby
- Silver Level BOMA Best[®] Certification
- Fiber Optic Service
- Fob access to building, parking facility and individual floors
- Building security system (interior and exterior)




PROPERTY PHOTOS

FOR LEASE | 500 111 2nd Avenue South, Saskatoon SK



FLOOR PLAN

FOR LEASE | 500 111 2nd Avenue South, Saskatoon SK

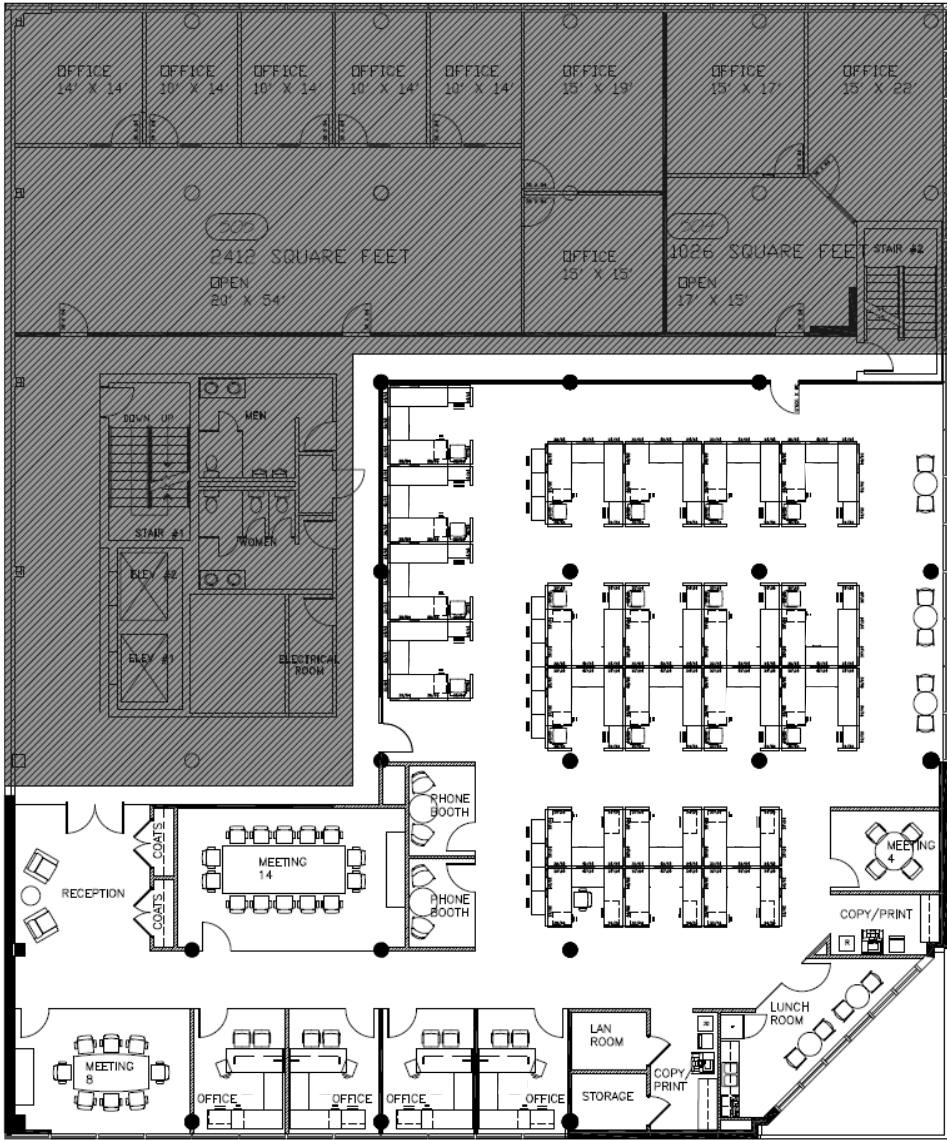


*Not to scale, not exactly as shown.

NEIGHBORHOOD PROFILE

CENTRAL BUSINESS DISTRICT

FOR LEASE | 500 111 2nd Avenue South, Saskatoon SK

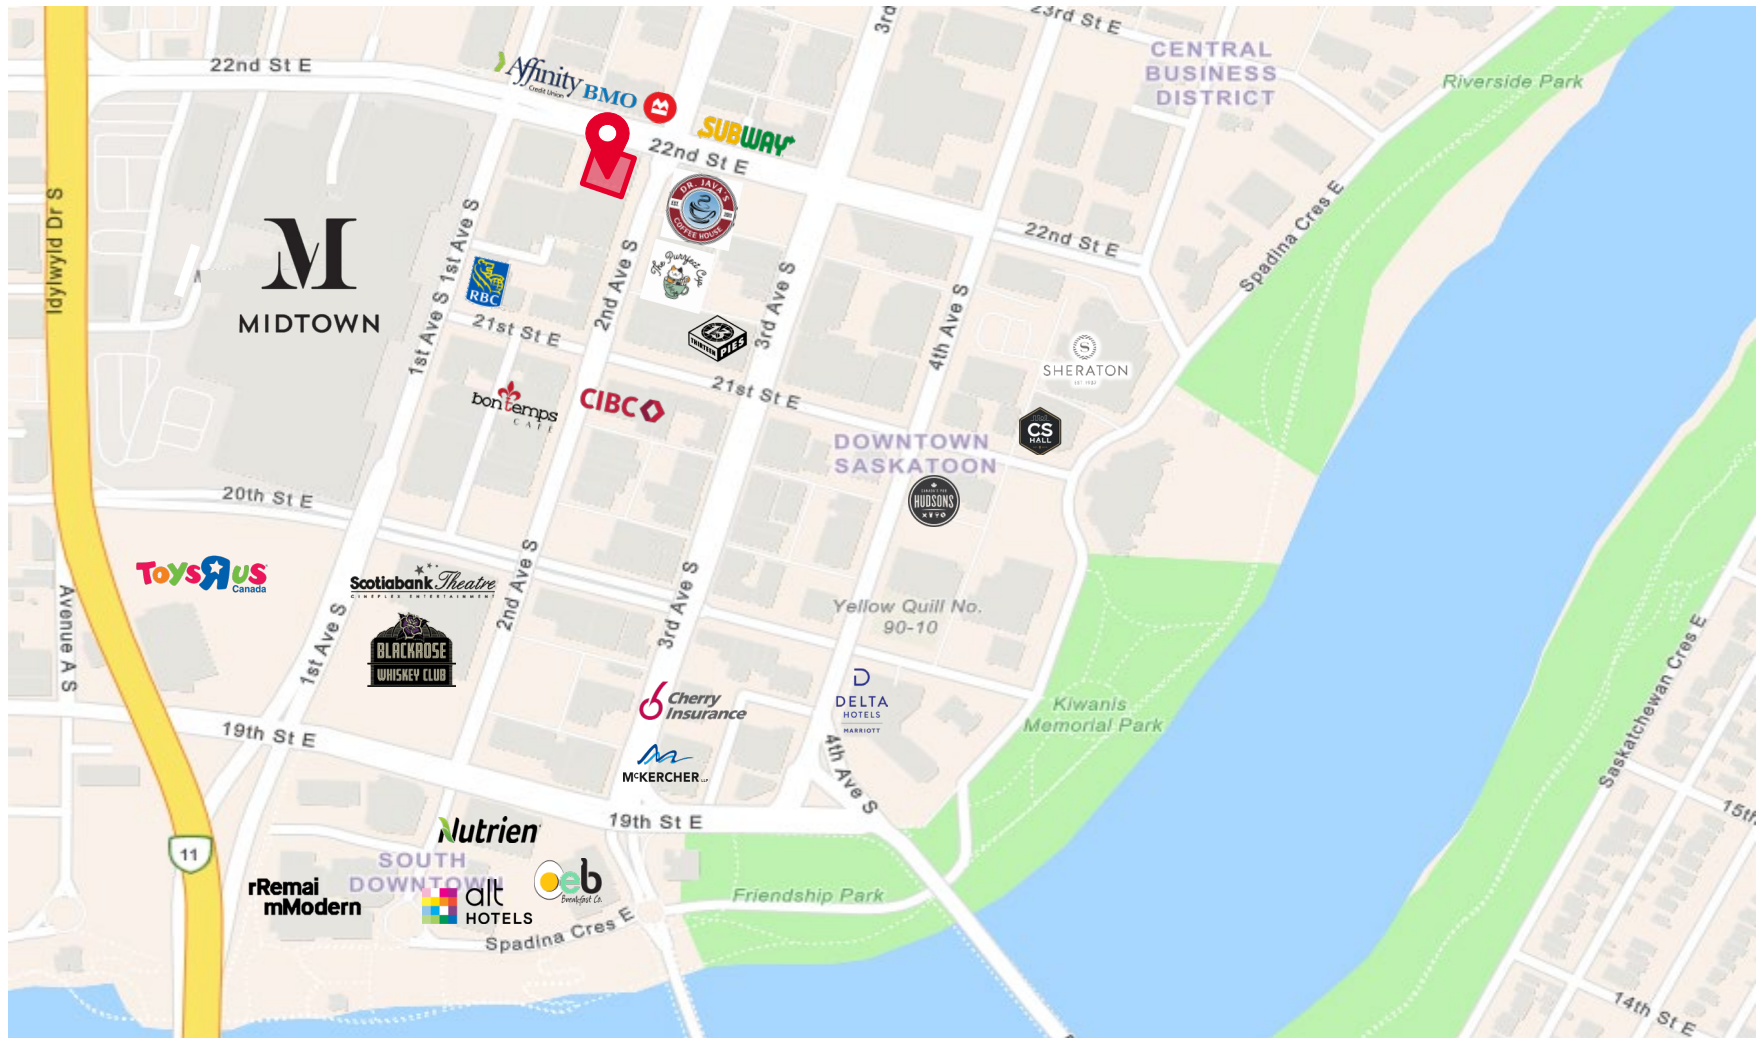

- Centrally located in the core of Downtown Saskatoon
- Daytime population of 23,259
- Proximity to 30 transit stations
- Median Household Income \$85,000



SCOTT FRIESEN

President / Broker

1-306-934-3377

scott.friesen@cwsaskatoon.com

MATT PRIEL

Senior Sales Associate

1-306-261-2375

matt.priel@cwsaskatoon.com

OFFICE

1-306-934-3377

info@cwsaskatoon.com

CUSHMAN & WAKEFIELD SASKATOON
A LOCAL FIRM WITH GLOBAL REACH

215-350 3rd Avenue North
Saskatoon, SK S7K 2J1
cushmanwakefieldsaskatoon.com

©2025 Cushman & Wakefield. All rights reserved. The information contained in this communication is strictly confidential. This information has been obtained from sources believed to be reliable but has not been verified. NO WARRANTY OR REPRESENTATION, EXPRESS OR IMPLIED, IS MADE AS TO THE CONDITION OF THE PROPERTY (OR PROPERTIES) REFERENCED HEREIN OR AS TO THE ACCURACY OR COMPLETENESS OF THE INFORMATION CONTAINED HEREIN, AND SAME IS SUBMITTED SUBJECT TO ERRORS, OMISSIONS, CHANGE OF PRICE, RENTAL OR OTHER CONDITIONS, WITHDRAWAL WITHOUT NOTICE, AND TO ANY SPECIAL LISTING CONDITIONS IMPOSED BY THE PROPERTY OWNER(S). ANY PROJECTIONS, OPINIONS OR ESTIMATES ARE SUBJECT TO UNCERTAINTY AND DO NOT SIGNIFY CURRENT OR FUTURE PROPERTY PERFORMANCE.