



±1,082 SQ FT AVAILABLE

FOR SUB LEASE

RETAIL | HIGH QUALITY RETAIL UNIT LEASE OPPORTUNITY

411B 22nd Street W

SASKATOON

PROPERTY DETAILS

\$40.00


Gross

Asking Price, PSF

District:	Riversdale
Zoning:	B3 (Medium Density Arterial Commercial District)
Parcel #:	120285200
Site Size:	0.26 Acres
Total Rentable Area:	± 1,082 SF
Parking:	Ample paved parking common to site

HIGHLIGHTS

- High quality retail unit for lease
- Total building size: 3,285 SF
- Vanilla Shell;
- Finished common washrooms in place
- 200-amp electrical service
- 29,500 VPD drive by subject site by way of 22nd St W from Ave G W to Idylwyld Dr
- 2-4 Ton HVAC rooftop units

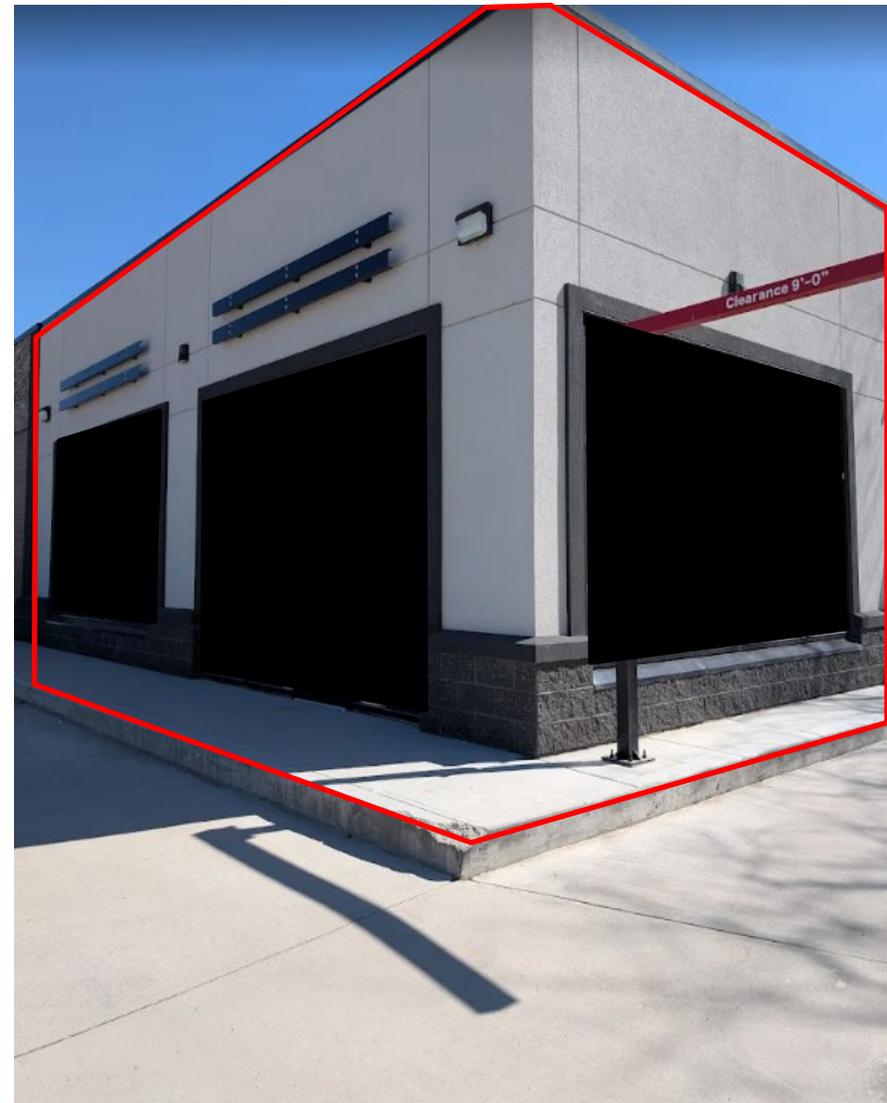

LEAD AGENT

SCOTT FRIESEN

President / Broker


1-306-934-3377

scott.friesen@cwsaskatoon.com



FLOOR PLAN

FOR SUB LEASE | 411B 22nd Street W Saskatoon

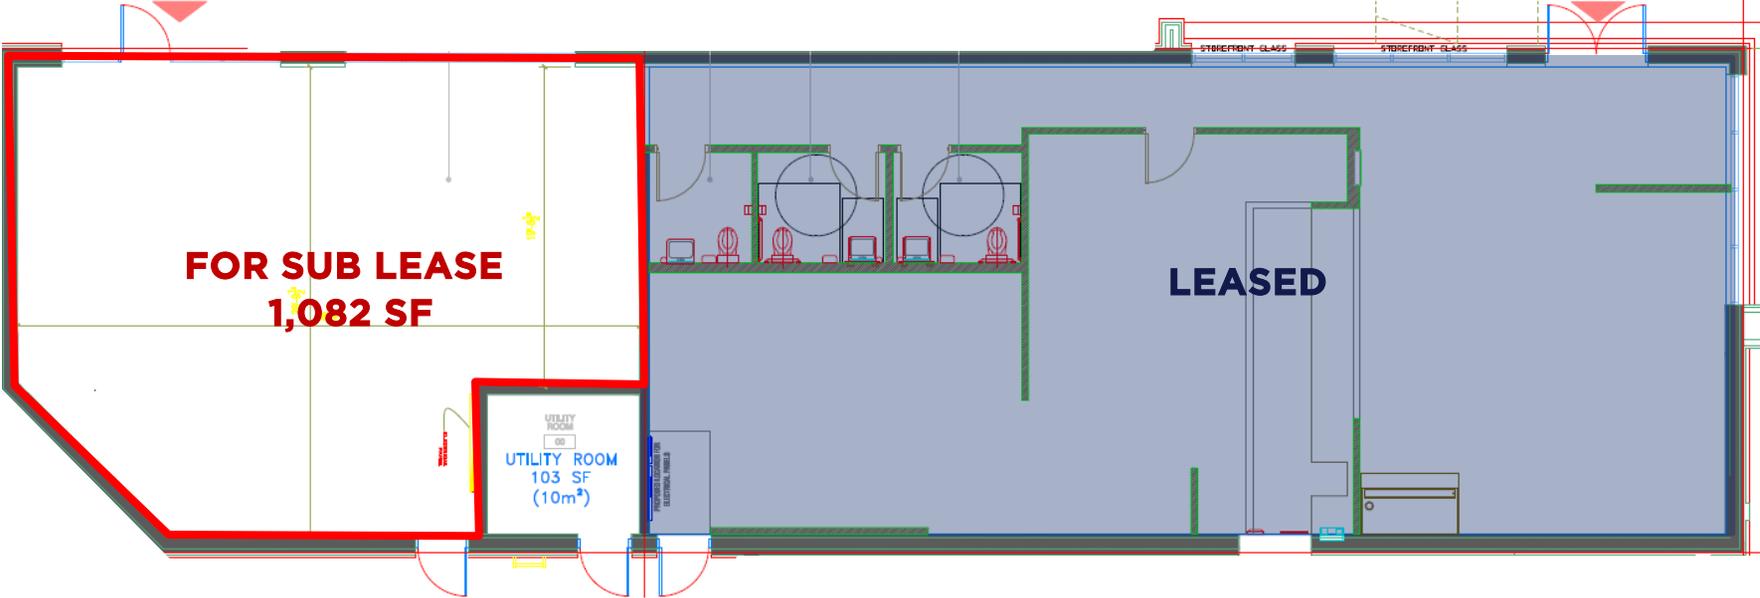


*Not to scale, not exactly as shown.

SITE PLAN

RIVERSDALE

FOR SUB LEASE | 411B 22nd Street W Saskatoon

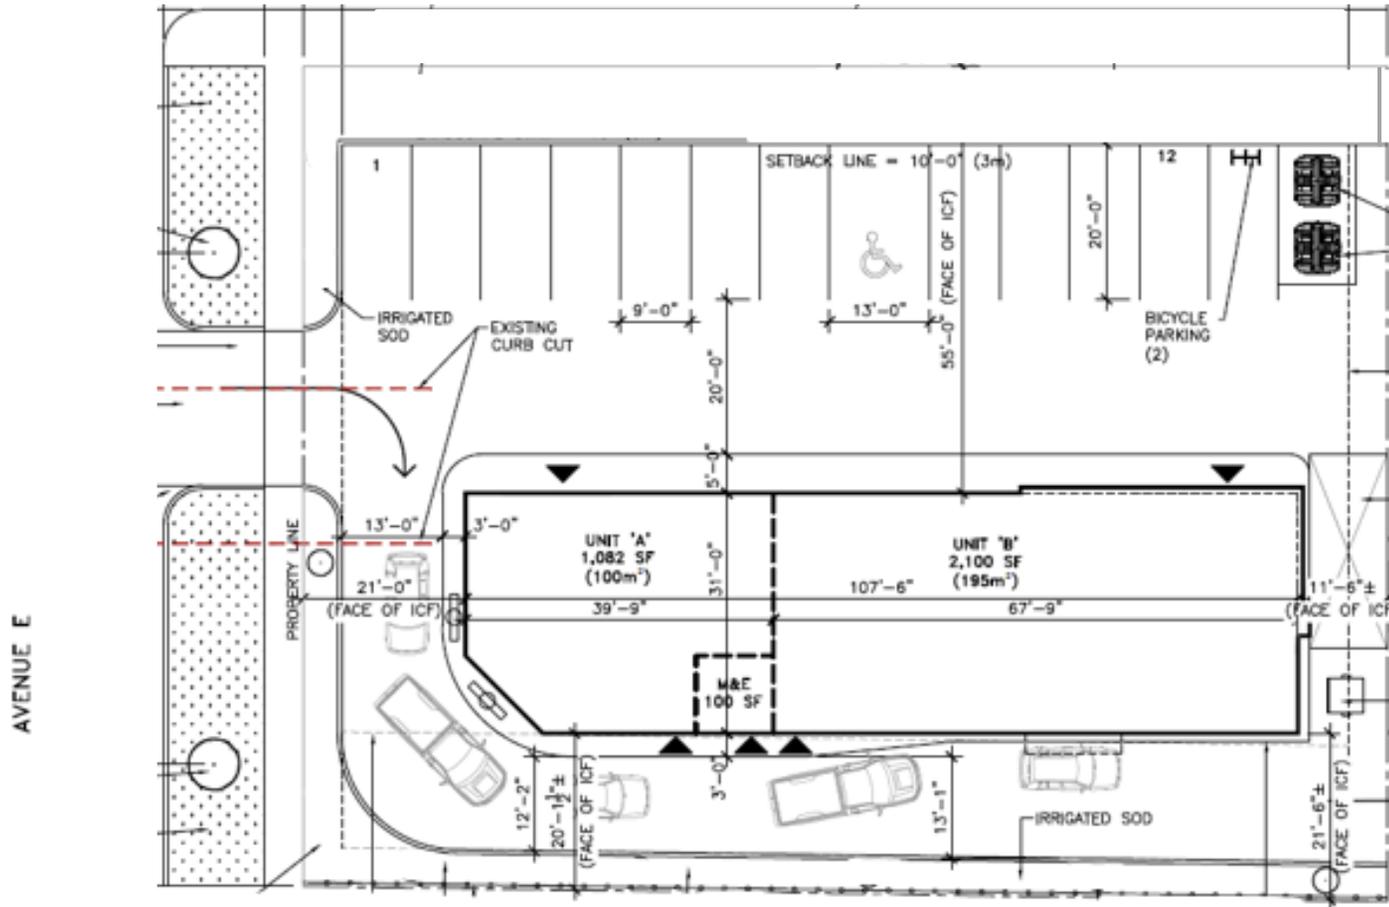

NORTH

1 SITE PLAN

SCALE 1/16"=1'-0"

LOCATION

FOR SUB LEASE | 411B 22nd Street W Saskatoon





SCOTT FRIESEN
President / Broker

[1-306-934-3377](tel:1-306-934-3377)
scott.friesen@cwsaskatoon.com

MATT PRIEL
Senior Sales Associate

[1-306-261-2375](tel:1-306-261-2375)
matt.priel@cwsaskatoon.com

OFFICE

[1-306-934-3377](tel:1-306-934-3377)
info@cwsaskatoon.com

CUSHMAN & WAKEFIELD SASKATOON
A LOCAL FIRM WITH GLOBAL REACH

215-350 3rd Avenue North
Saskatoon, SK S7K 2J1
cushmanwakefieldsaskatoon.com

©2026 Cushman & Wakefield. All rights reserved. The information contained in this communication is strictly confidential. This information has been obtained from sources believed to be reliable but has not been verified. NO WARRANTY OR REPRESENTATION, EXPRESS OR IMPLIED, IS MADE AS TO THE CONDITION OF THE PROPERTY (OR PROPERTIES) REFERENCED HEREIN OR AS TO THE ACCURACY OR COMPLETENESS OF THE INFORMATION CONTAINED HEREIN, AND SAME IS SUBMITTED SUBJECT TO ERRORS, OMISSIONS, CHANGE OF PRICE, RENTAL OR OTHER CONDITIONS, WITHDRAWAL WITHOUT NOTICE, AND TO ANY SPECIAL LISTING CONDITIONS IMPOSED BY THE PROPERTY OWNER(S). ANY PROJECTIONS, OPINIONS OR ESTIMATES ARE SUBJECT TO UNCERTAINTY AND DO NOT SIGNIFY CURRENT OR FUTURE PROPERTY PERFORMANCE.